


PALATINE ROAD



WOLF ROAD

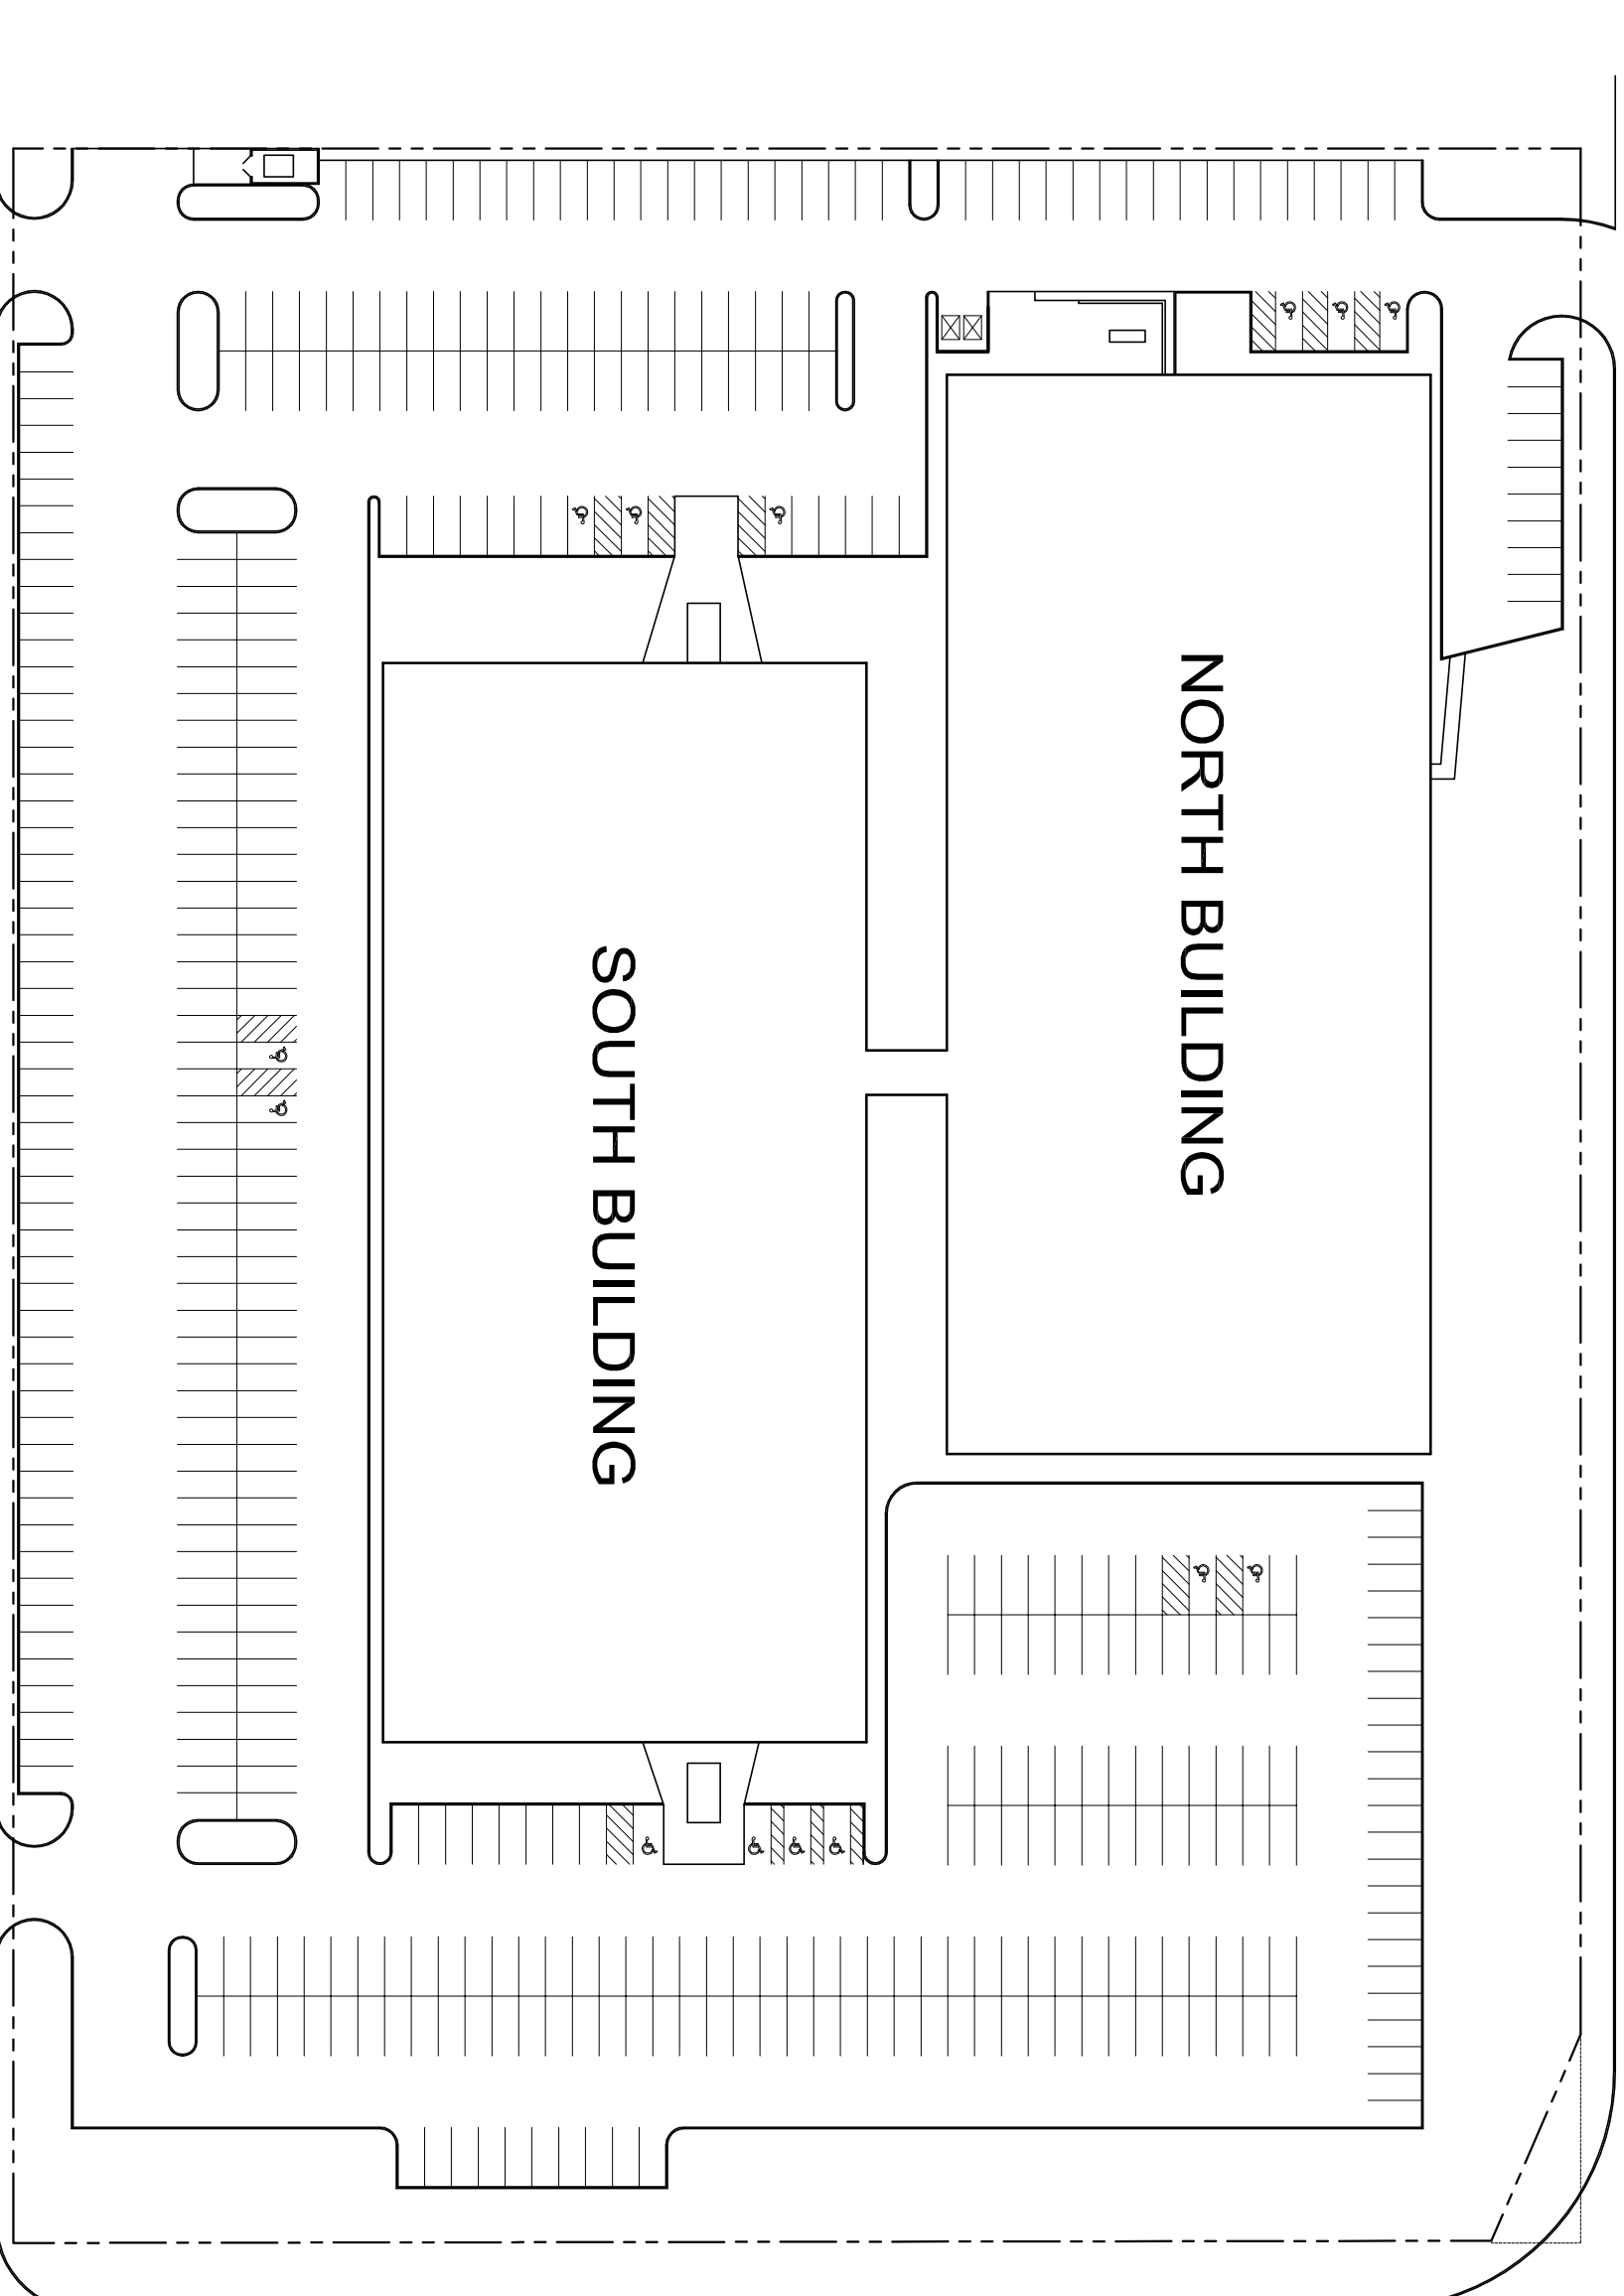

SITE PLAN
SCALE: 1/64" = 1'-0"

No.	Date	Description
3	08/07/09	

WEISS

PROPERTIES INC.

8170 McCormick Blvd., Skokie, IL 60076 Suite 100
Tel 847.329.7600 Fax 847.329.7676
WWW.WEISSPROPERTIES.COM



PHILIP R. COHEN + ASSOCIATES ARCHITECTS + PLANNERS

2525 N. Elston Ave., Suite D230, Chicago, IL 60647
(773) 252-5141 Voice (773) 394-7421 Fax

EXISTING LAYOUT TO BE CONFIRMED.
DO NOT SCALE THIS DRAWING.
VERIFY ALL DIMENSIONS AT SITE.

COPYRIGHT: Philip R. Cohen + Associates, expressly reserves its common law copyright and other property rights in these plans. These plans are not to be reproduced, changed or copied in any form or manner whatsoever, nor are they to be assigned to any third party, without first obtaining the expressed written consent of Philip R. Cohen + Associates.

WIFI CORPORATE SQUARE

1400 S. WOLF RD.
WHEELING, IL

SITE PLAN

